

# NOTES

GENERAL NOTES:

1. This Drawing & Design are the intellectual property of AW -POLARI. GUWAHATI. This may not be reproduced, copied, circulated or be used for any other purposes apart from its intended purpose without written permission from the office mentioned above.
2. This drawing is to be read in conjunction with the relevant specifications and conditions of contract.
3. All dimensions are only to be read and not measured or scaled.
4. This drawing unless stamped and signed good for construction by all agencies concerned shall not be used for any site works, procurement of materials or for any construction activity on site.
5. Any or all information in this drawing is subject to due verification and acceptance by the project management agency/client. Discrepancies if any shall be brought to the notice immediately.
6. All levels indicated on this drawing are finished levels unless expressly specified.
7. This drawing is to be read in conjunction with all other services/structure/other consultants' drawings as may be applicable.
8. All dimensions are to be verified on site by the contractor and any discrepancy shall be brought to the notice of the project management agency.

Graphic Scale:-

DESIGN CONSULTANT:



PROJECT :

ARCHITECT'S SIGNATURE :

*Animesh Barua*


APPROVED BY :

DWG TITLE :

PROPOSED MASTER PLAN

ALL DIMENSIONS ARE IN MM

North	A1	AW 102	02	MP	001	R0	1	1
Scale	1:500	Job no.	Code	Discipline	Dwg no.	Rev.	Sheet	Of

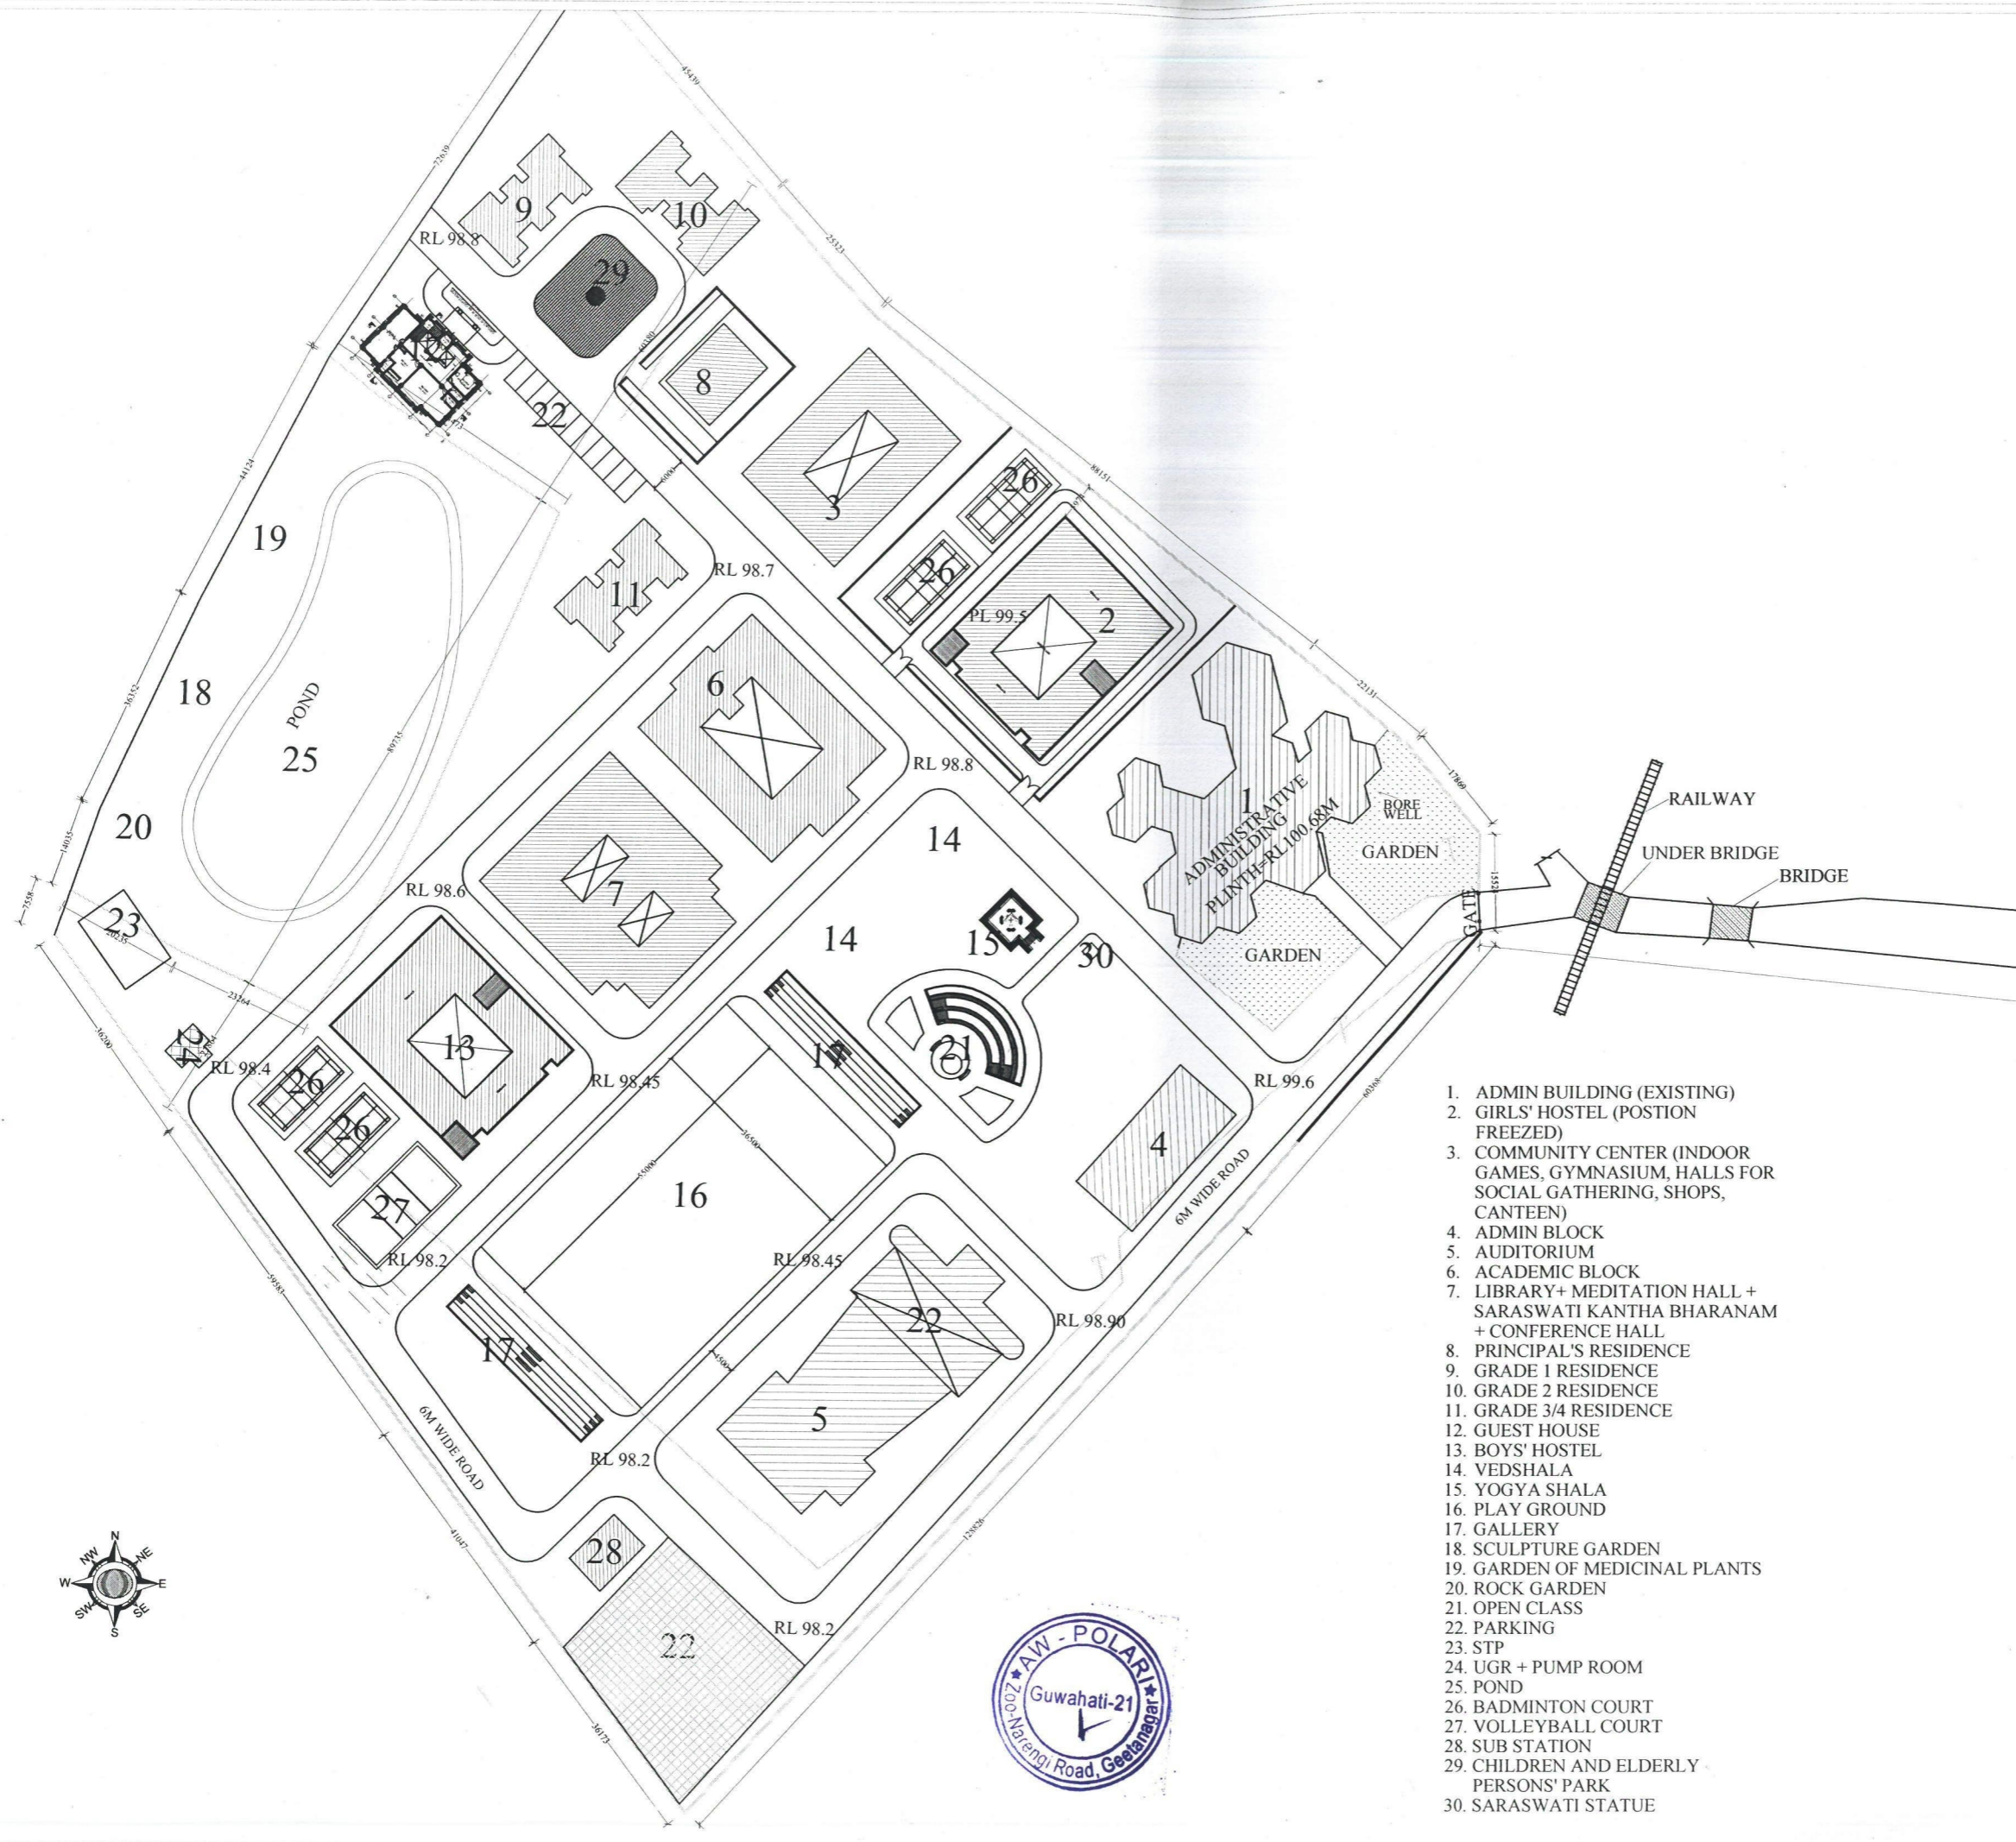

1. ADMIN BUILDING (EXISTING)
2. GIRLS' HOSTEL (POSTION FREEZED)
3. COMMUNITY CENTER (INDOOR GAMES, GYMNASIUM, HALLS FOR SOCIAL GATHERING, SHOPS, CANTEEN)
4. ADMIN BLOCK
5. AUDITORIUM
6. ACADEMIC BLOCK
7. LIBRARY+ MEDITATION HALL + SARASWATI KANTHA BHARANAM + CONFERENCE HALL
8. PRINCIPAL'S RESIDENCE
9. GRADE 1 RESIDENCE
10. GRADE 2 RESIDENCE
11. GRADE 3/4 RESIDENCE
12. GUEST HOUSE
13. BOYS' HOSTEL
14. VEDSHALA
15. YOGYA SHALA
16. PLAY GROUND
17. GALLERY
18. SCULPTURE GARDEN
19. GARDEN OF MEDICINAL PLANTS
20. ROCK GARDEN
21. OPEN CLASS
22. PARKING
23. STP
24. UGR + PUMP ROOM
25. POND
26. BADMINTON COURT
27. VOLLEYBALL COURT
28. SUB STATION
29. CHILDREN AND ELDERLY PERSONS' PARK
30. SARASWATI STATUE

